

# **UNIVERSITY OF ENGINEERING AND TECHNOLOGY MARDAN**



## **BIDDING DOCUMENTS FOR UPGRADATION OF FOUR NOS. CLASS ROOMS IN ACADEMIC BLOCK AT UET MARDAN**

<b>Tender Inquiry No.</b>	<b>02/2020/DOW/UETM</b>
<b>Last Date/Time for Submission:</b>	<b>04 Dec, 2020 at 10:30 AM</b>
<b>Bid Opening Date/Time:</b>	<b>04 Dec 2020 at 11:00 AM</b>
<b>Venue:</b>	<b>Conference Room, UET Mardan</b>
<b>Email: -</b>	<b>adworks@uetmardan.edu.pk</b>

**Tender Fee: Rs.1000/-**

**Assistant Director Works  
UET Mardan**

**TENDER DOCUMENTS  
FOR  
UPGRADATION OF FOUR NOS. CLASS ROOMS IN ACADEMIC  
BLOCK AT UET MARDAN**

## Table of Content

<b>S.No</b>	<b>Description</b>	<b>Page</b>
1.	Tender Form	01
2.	Term & Condition	02-03
3.	Bill of Quantities	04-05
4.	Tender Drawings	06-07

# UNIVERSITY OF ENGINEERING AND TECHNOLOGY MARDAN

 <b>DIRECTORATE OF WORKS</b>	<h2>TENDER FORM</h2>
--	----------------------

Name of work: Upgradation of Four Nos. Class Rooms in Academic Block at UET Mardan.

Approximate Estimated cost of the work Rs. 479,793.00

Earnest Money @ 2 % on the estimated cost Rs. 9596.00

Security deposit including earnest money Rs. 10 %

Percentage to be deducted from bill Rs. 8 %

Time allowed for the completion of the work from actual date of commencement of the work As Per Work Order

Maintenance period: Three Months after successful completion of the work.

Issued to M/s \_\_\_\_\_  
\_\_\_\_\_

Assistant Director Works  
UET Mardan

I/we hereby Submit quotation (Bid Proposal) for the above-mentioned work on above / below basis on the MRS 2020 (C&W).

Name of work	Rate based on above/ At Par/below	Rate of Tender in words and figures
Upgradation of Four Nos. Class Rooms in Academic Block at UET Mardan.		

An Amount of Rs. \_\_\_\_\_ is deposited in the form of CDR as earnest money.

If the work awarded to me/us are not done as per satisfaction of the university Authority, the amount deposited as CDR be forfeited.

I /We certify that I / we have carefully read and accept all the specification, conditions of the contract and terms and conditions.

Dated \_\_\_\_/\_\_\_\_/2020

Contract Signature &  
Stamp of the Firm



# UNIVERSITY OF Engineering & Technology Mardan

## Term & Conditions for Civil work

1. As per KPPRA Notification No. KPPRA/M&E/Esstt:/1-17/2019-20 dated 20-06-2020, in case of bid/rate quoted by the bidder more than 10% below engineer estimate, the additional bid security shall be sought from the successful bidder only to the extent the bid more than 10 % below the engineer estimate in the form of percentage. The amount of the additional bid security shall be equal to the impact of the financial difference occurring in the quoted rate beyond 10% below engineer estimate.
2. The item rate system is replaced by above/below system on BOQ based on MRS applicable; all tenders shall be processed according to "Above/Below System" based on the Market Rate System. In case the bidder quotes more than 10 % below the estimated cost and the bid is not accompanied by the additional security then the bid shall be considered Non-responsive and the 2<sup>nd</sup> lowest bidder and so on will be considered accordingly.
3. The bidders will be required to deposit an amount of Rs. 1000/- in the Account titled: Miscellaneous Fund UETM, Account No.0179000000908-00-1, Branch Code:0179, Bank of Khyber (Sugar Mills Road Branch Mardan) as the tender Document fee along with the tender documents.
4. An earnest money in the form of Call Deposit equal to 2 % of the Engineer Estimated Cost should be deposited in favor of the Treasurer, University of Engineering & Technology, Mardan. The Call Deposits shall be verified before the preparation of comparative statements and if found fake, legal action will be taken against the firm as per rules.
5. All Taxes, i.e. Income Tax, Professional Tax, Sales Tax and Stamp duty will be deducted as per directives of the Government issued from time to time.
6. The work will be based on MRS-2020.
7. Incomplete/disfiguring/over writing/By Hand/delayed bid shall be considered non – responsive.
8. The Tender document through courier/TCS must reach at or before **10:30am**, dated **04.12.2020** to Directorate of Works UET Mardan, tender documents will be opened on same day at **11:00 am** in presence of works committee and bidders in the University Conference Room at UET Mardan.

9. No Tender form will be issued on the date of opening of tenders.
10. The contractors are directed to remain available till the formal announcement of the rates after tender opening and if required for further clarification of rates with the works committee.
11. If due to any reason the tender is not opened on the due date, the same shall be opened on next working day.
12. In case of tie, toss shall be carried out in front of bidders by the works committee.
13. Detailed particulars of the work can be seen in the office of the undersigned on any working day during office hours.
14. Any quality control test of work in progress if needed shall be at the cost of contractors.
15. The Contractor is bound to follow the terms and conditions of the tender.
16. The authority reserves the right to accept/reject any or all the application/tenders as per KPPRA rules.

**Assistant Director Works  
UET Mardan**

**Signature of the Contractor: .....**

# UNIVERSITY OF ENGINEERING & TECHNOLOGY MARDAN

## SUMMARY

Name of Work: - **Upgradation of Four Nos. Class Rooms in Academic Block at UET Mardan.**

S.No	Description	Estimated Cost ( Rs.)	% age Above/ At Par/Below	Quoted Amount ( Rs.)
1	Schedule items	479,793.00		
<b>Total Amount</b>		479,793.00		

Total Quoted Amount in words \_\_\_\_\_

Contractor's Signature \_\_\_\_\_

# UNIVERSITY OF ENGINEERING & TECHNOLOGY MARDAN

## BILL OF QUANTITIES

Name of Work: - **Upgradation of Four Nos. Class Rooms in Academic Block at UET Mardan.**

S.No	Name of items	Unit	Qty	Rate (Rs.)	Amount (Rs.)
1	Pacca Brick work in ground floor cement sand mortar (1:5) i/c racking out the joints complete in all respect MRS-2020 item # (07-05-a-04)	Cum	1.64	9708.60	15922.00
2	Providing & laying Water and ramp Brick Ballast 1.50" to 2" gauge mixed with 25 % sand for floor foundation complete in all respect MRS item # (10-03-b)	Cum	4.76	3304.81	15731.00
3	Plain Cement Concrete including placing, compacting, finishing & curing Ratio (1:4:8) MRS item # (06-05-f).	Cum	2.00	7783.07	15566.00
4	Providing & laying marble fine dressed stone flooring on surface in white cement, using matching color grout Complete MRS item # (10-01-b)	Sqm	36.40	2359.38	85881.00
5	Cement plaster ½" in (1:4) CSM complete in all respect MRS item # (11-09-b)	Sqm	9.82	286.76	2816.00
6	Providing & fixing PVC Wall paneling 9" wide and 10 ft long i/c all accessories of approved design and any color, shade and pattern in ground floor MRS item # (12-68)	Sqm	133.80	1337.82	179000.00
7	Preparing Surface and Painting with emulsion paint two coats i/c Scraping/Filling where required. MRS item # (13-22-a &b)	Sqm	727.60	170.92	124361.00
8	Painting old surfaces of Doors/windows any type ICI or Eq First Coat. MRS item # (13-02-c-01).	Sqm	314.32	128.90	40516.00

**Total Amount**

**Rs.479793.00**

Contractor Premium

At Par/Below

Rs.

Quoted Amount

Rs.

Quoted Amount in Words.....


**Note:** - Any additional items (not included in this BOQ) if carried out by the contractor shall be analyzed by the Engineer In charge Directorate of Works & Paid.

**Contractor's Signature:** \_\_\_\_\_



10A. ZOCHOXO (GERMAN) SOCIETY OF LEGRAND/ANK  
12A. SOCIETY OF LEGRAND/FRANCE/ANKUX

LEGEND

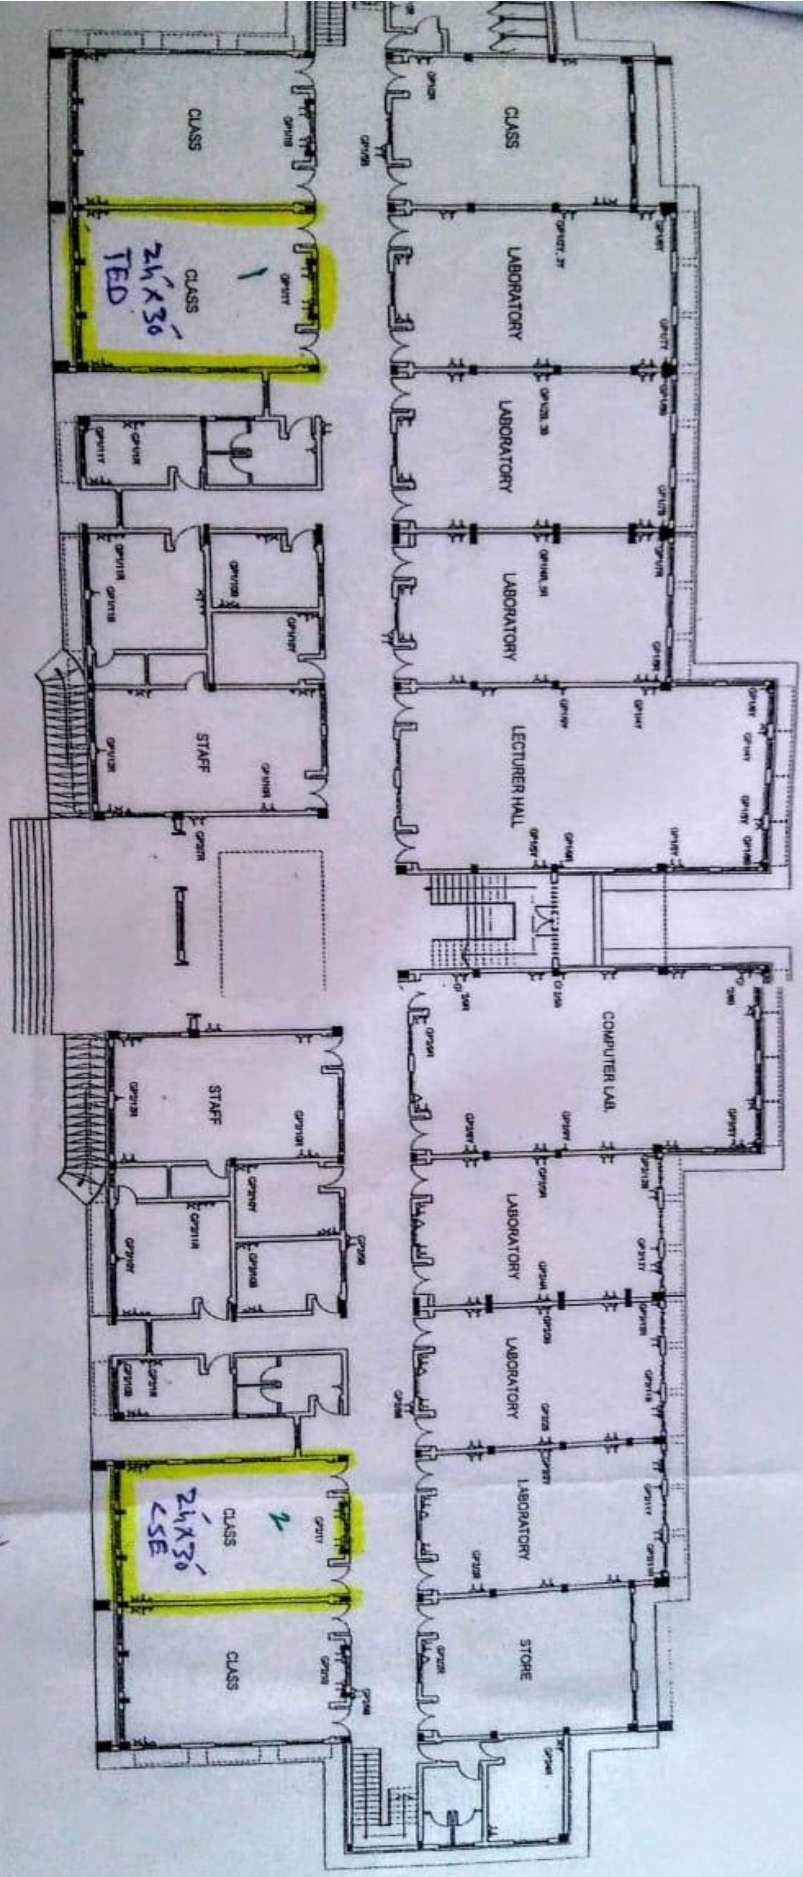

Academic Block

gfh

KHOKO ( GERMAN ) SOCKET OF LEGRAND/MK

LEGEND

